


Horizontal Cross Section

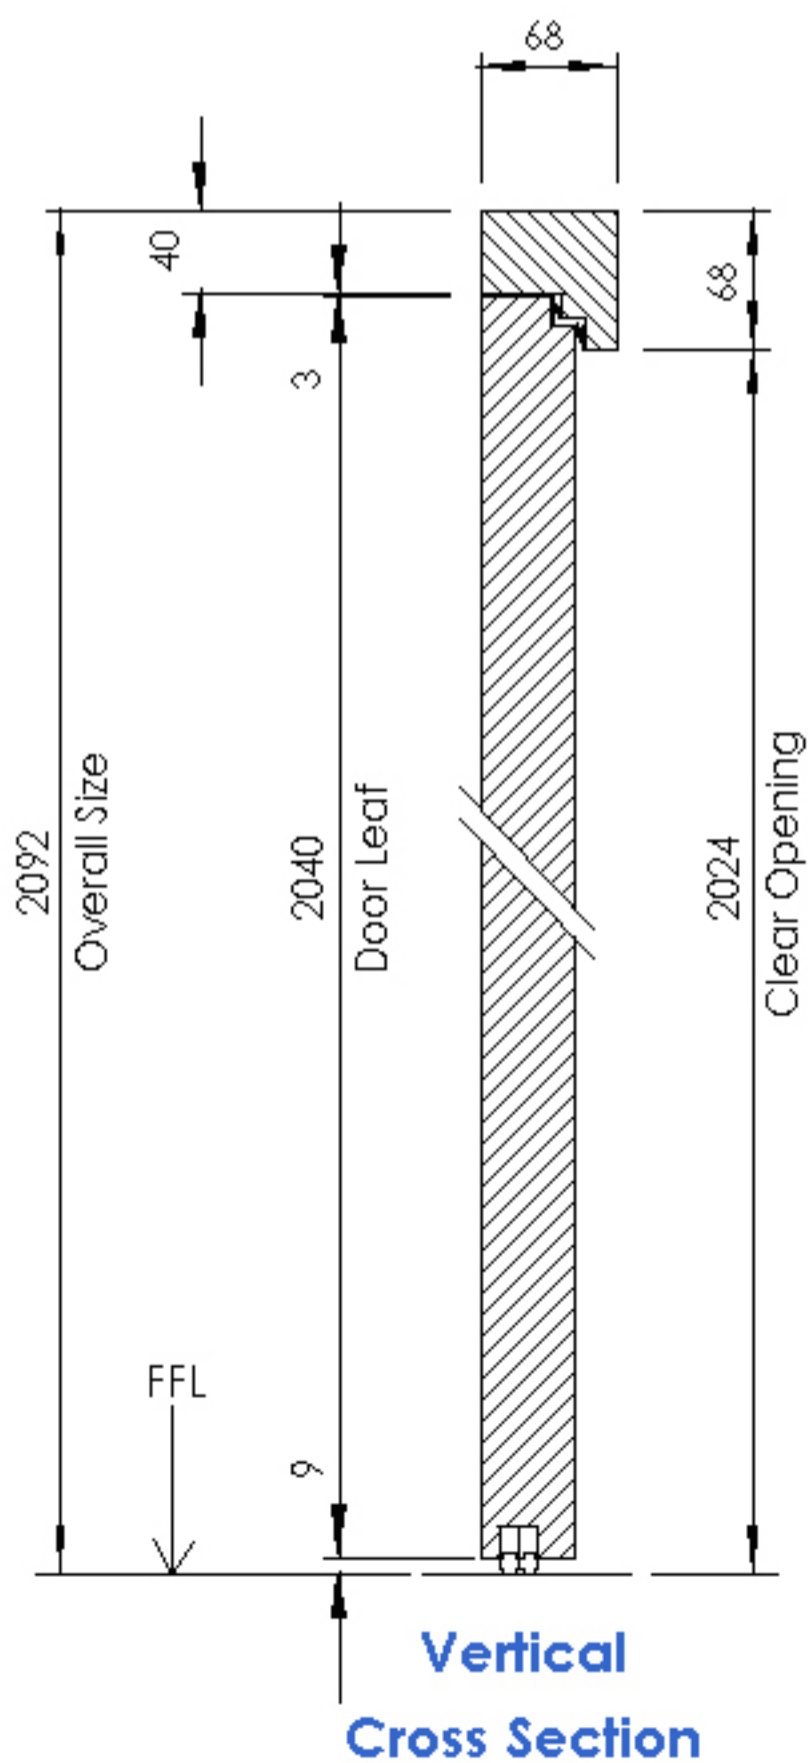

Vertical Cross Section

A	B	C
714	578	630
814	678	730
914	778	830
1014	878	930
1114	978	1030
1214	1078	1130

Please note that 914 and 1014 wide doors are our most popular sizes. We can also provide doors to suit any size builderswork opening.

**KA45 Single Leaf
Timber Acoustic Door
Standard Sizes**